






THE CORPORATION OF THE CITY OF  
**ELLIOT LAKE**  
ECONOMIC DEVELOPMENT

COMPILED SKETCH SHOWING  
**REGISTERED PLAN M-163**  
**CITY OF ELLIOT LAKE**  
OCTOBER 2016

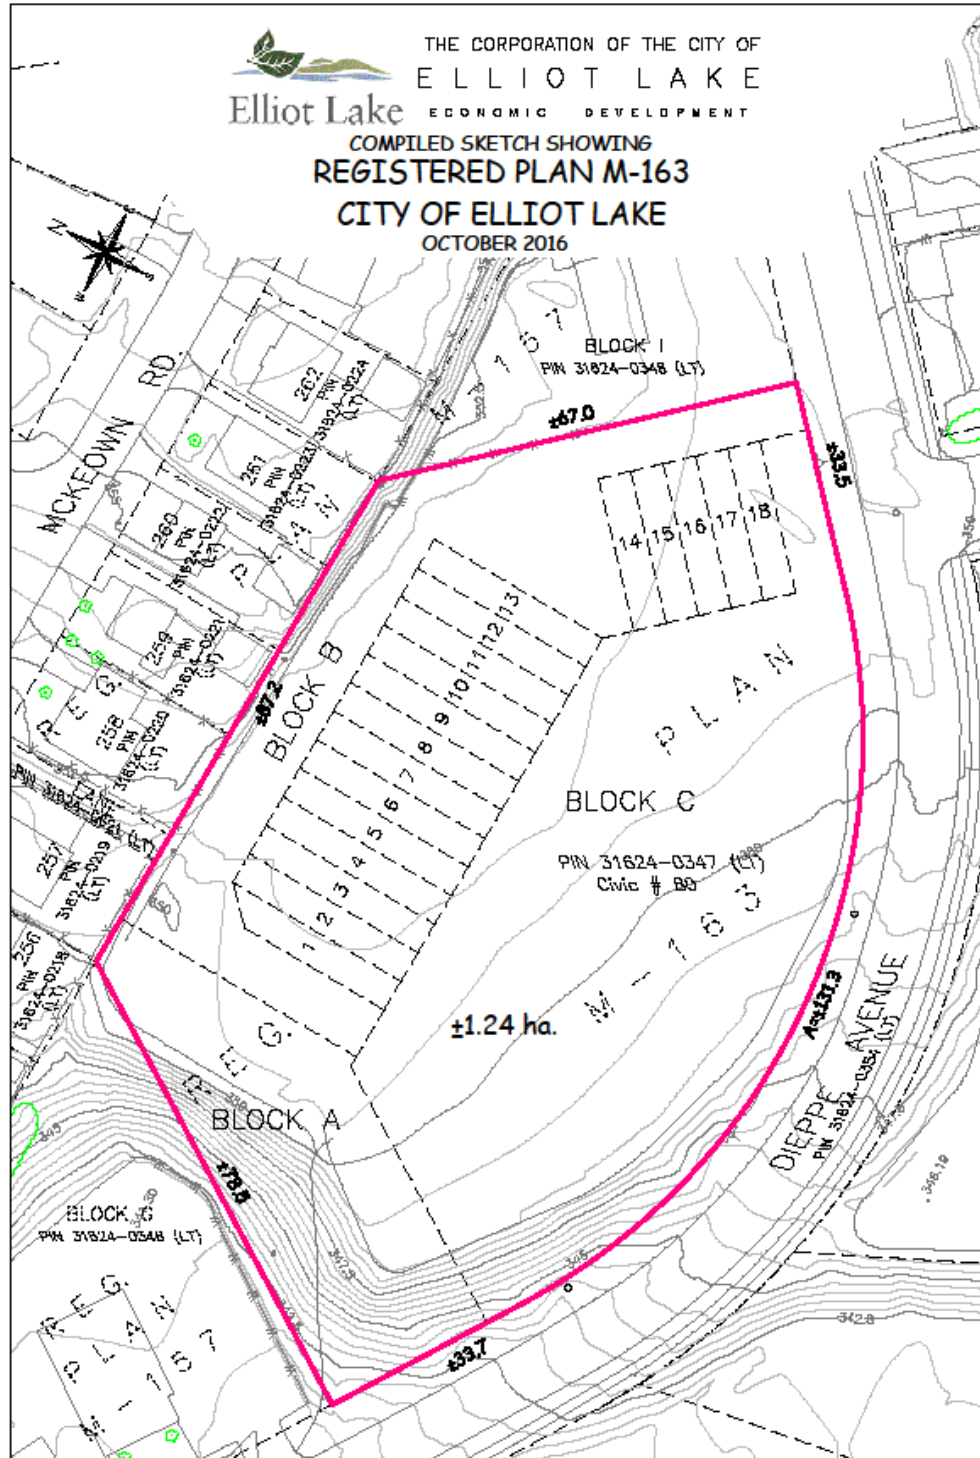

SCALE  
0 5 10 15 20 25 50 metres



**TULLOCH GEOMATICS INC.**  
34 ELIZABETH WALK  
SUITE 5  
ELLIOT LAKE, ON  
PSA 1Z2

T. 705 848-8170  
F. 705 848-5464  
877 538-0000

PLAN  
ME

DATE  
October 4, 2016

REFERENCE  
16-2527

- Property fabric was derived from compiled City of Elliot Lake property mapping.
- Topographic mapping and contouring was derived from compiled City of Elliot Lake photogrammetric mapping updated in 2002, previous compiled data, and MNR Ontario Base Mapping.
- Image by Google Earth (5/22/2012) © DigitalGlobe 2016.
- OBM © Queens Printer Ontario, 2016.

FILE: el-mapping\...\Dieppe Plaza (Photo)